
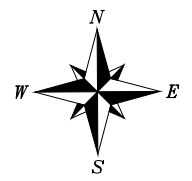


C:\Users\Leon.Blythe\OneDrive - Begbies Traynor Group\Desktop\GA Work\4805-F01_Rev_A.dwg

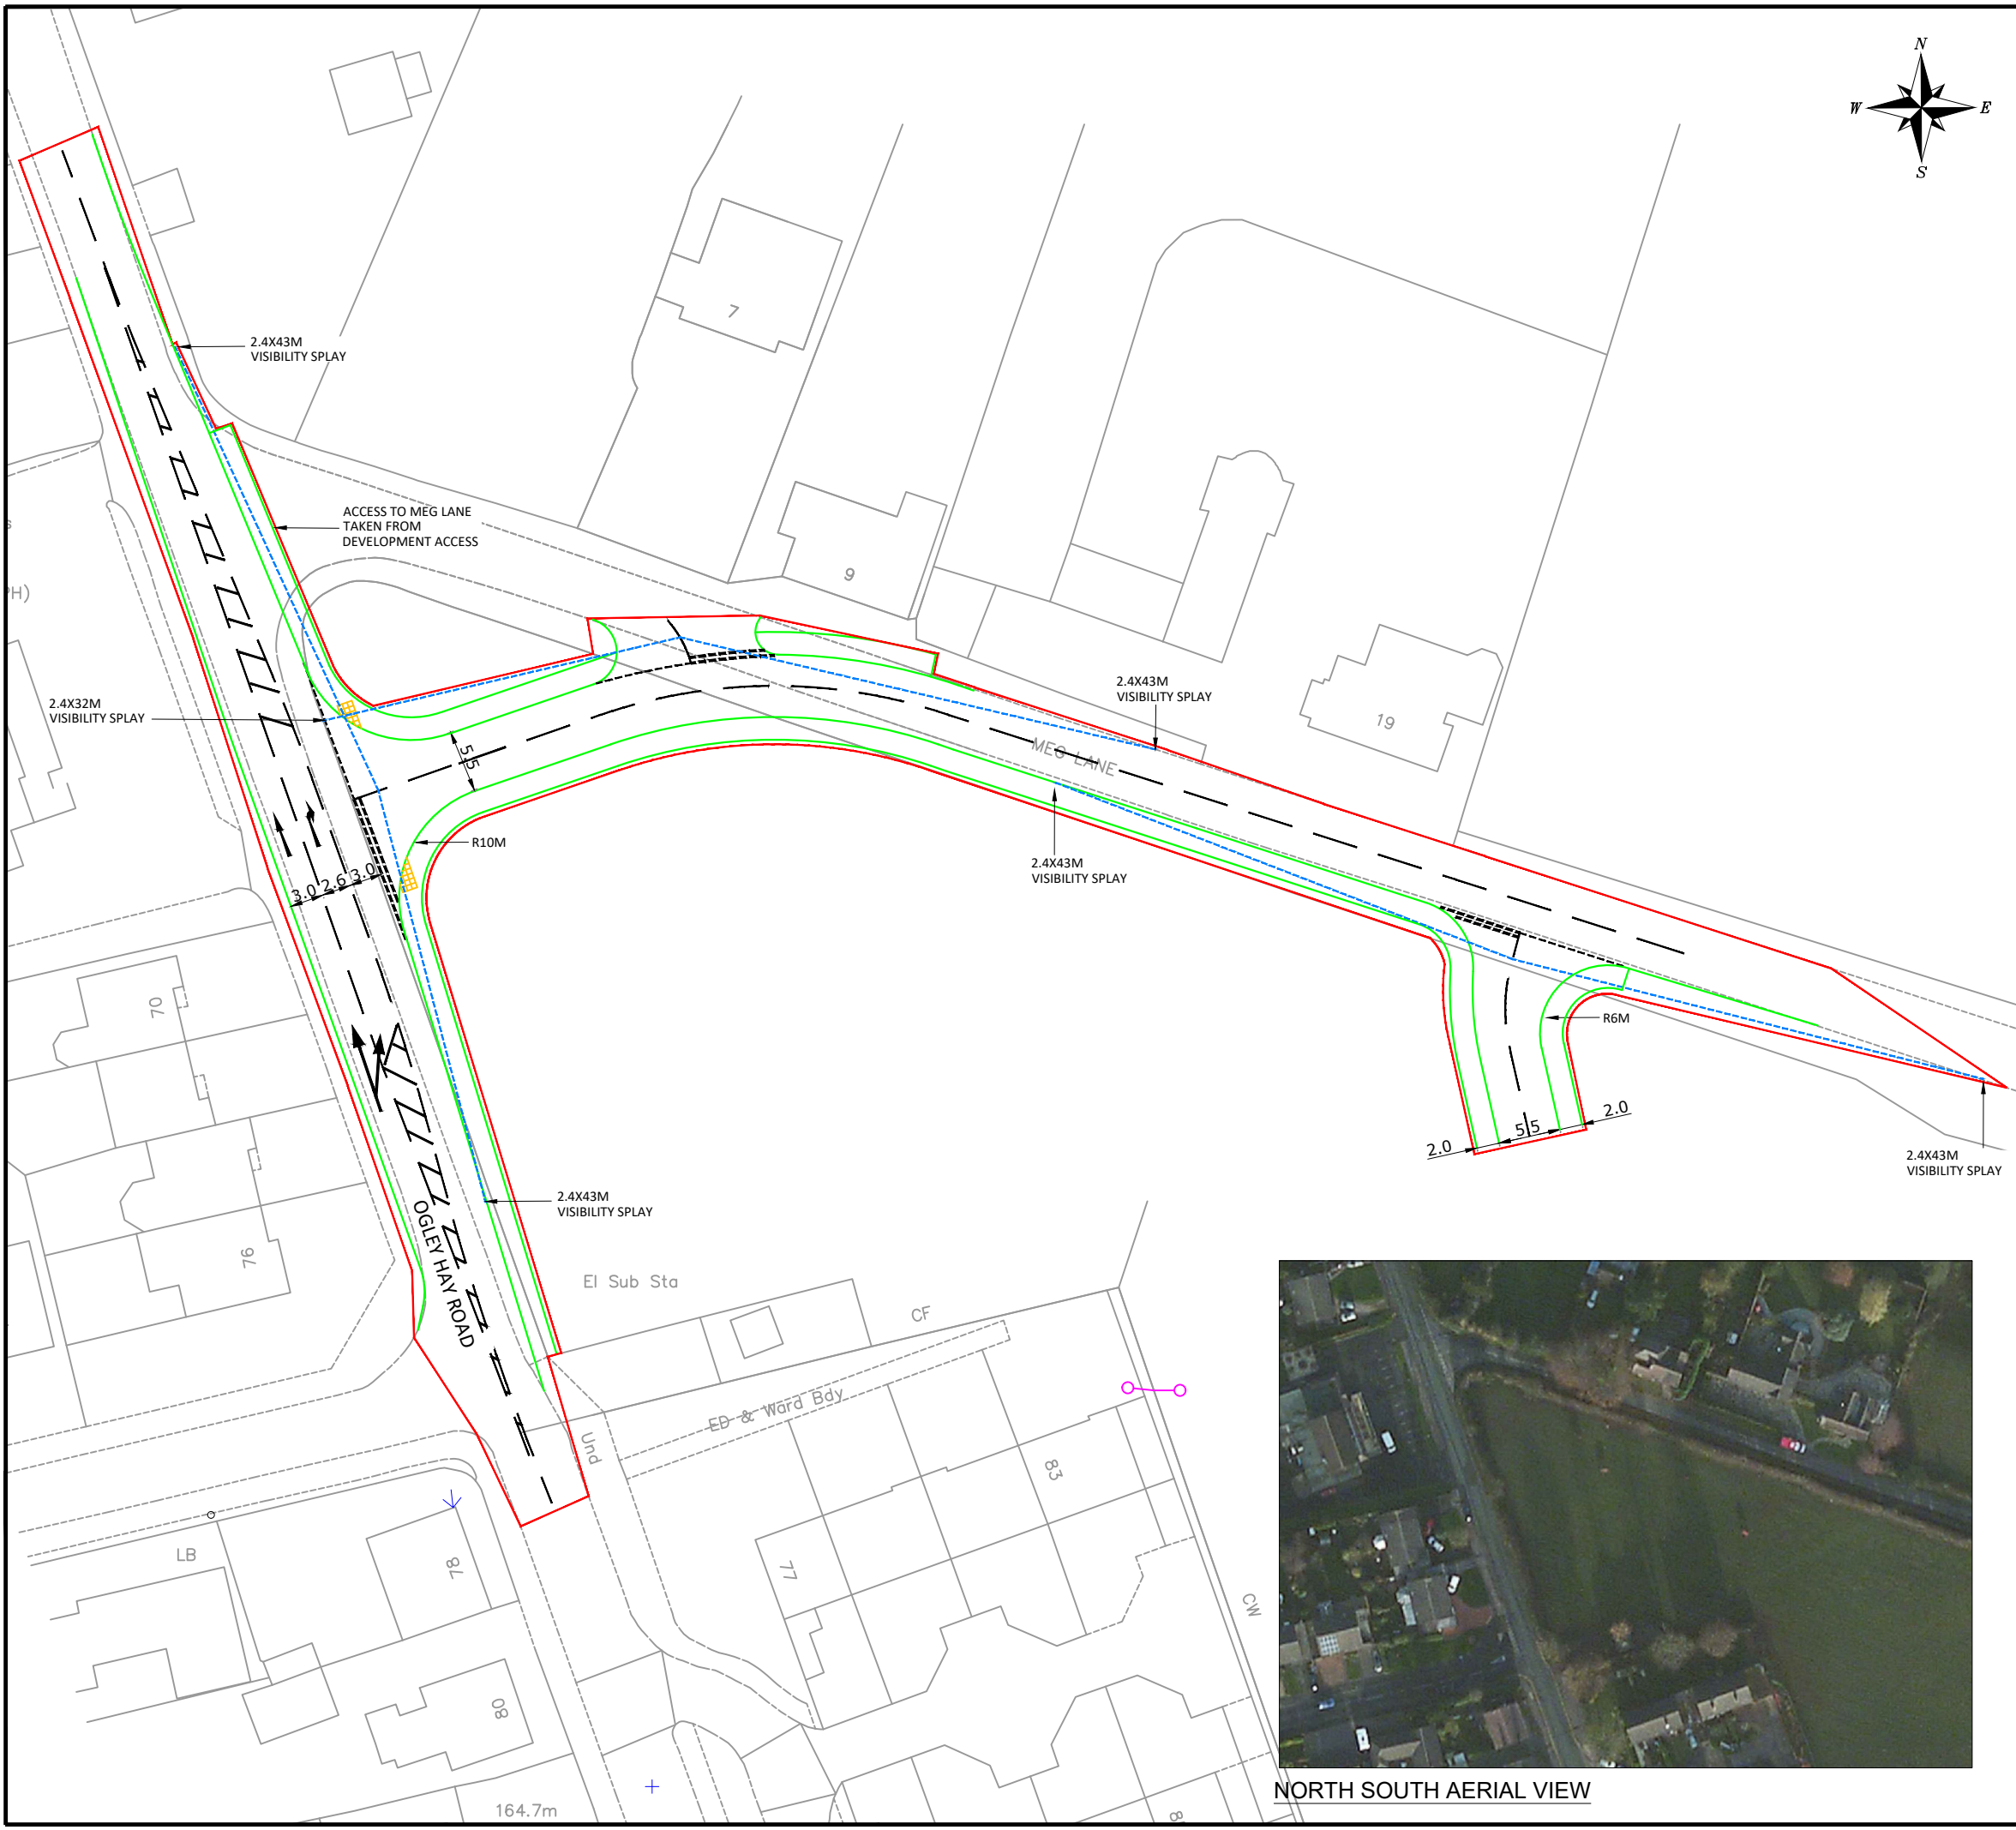

NOTES
 THIS IS NOT A CONSTRUCTION DRAWING AND IS FOR INDICATIVE PURPOSES ONLY.
 THE DRAWING WILL BE SUBJECT TO CHANGE FOLLOWING LOCAL AUTHORITY REVIEW AND CONFIRMATION OF PUBLIC HIGHWAY AND THIRD PARTY LAND BOUNDARIES.

- INDICATIVE WORKS BOUNDARY
- DENOTES NEW KERBS

B	ACCESS MOVED EAST	LB	PJW	OCT 25
A	SITE ACCESS ADDED	LB	PJW	OCT 25
REV	DETAILS	DRAWN	CHECKED	DATE

CLIENT:
ANWYL

PROJECT:
OGLEY HEY ROAD, BURNTWOOD, LICHFIELD

DRAWING TITLE:
PROPOSED ACCESS ARRANGEMENT

SCALES:
1:500 @ A3

DRAWN: LB	CHECKED: PJW	DATE: JUL 25
-----------	--------------	--------------

Eddisons
 340 Deansgate
 Manchester
 M3 4LY
 Email: info@croftts.co.uk
 Tel: 0161 837 7380
 Web: www.eddisons.com/services/transport-planning

DRAWING NUMBER: 4805-F01	REVISION: B
-----------------------------	----------------



NORTH SOUTH AERIAL VIEW

