


BUNGALOW TYPE A
 54.0 m²
 Semi Detached

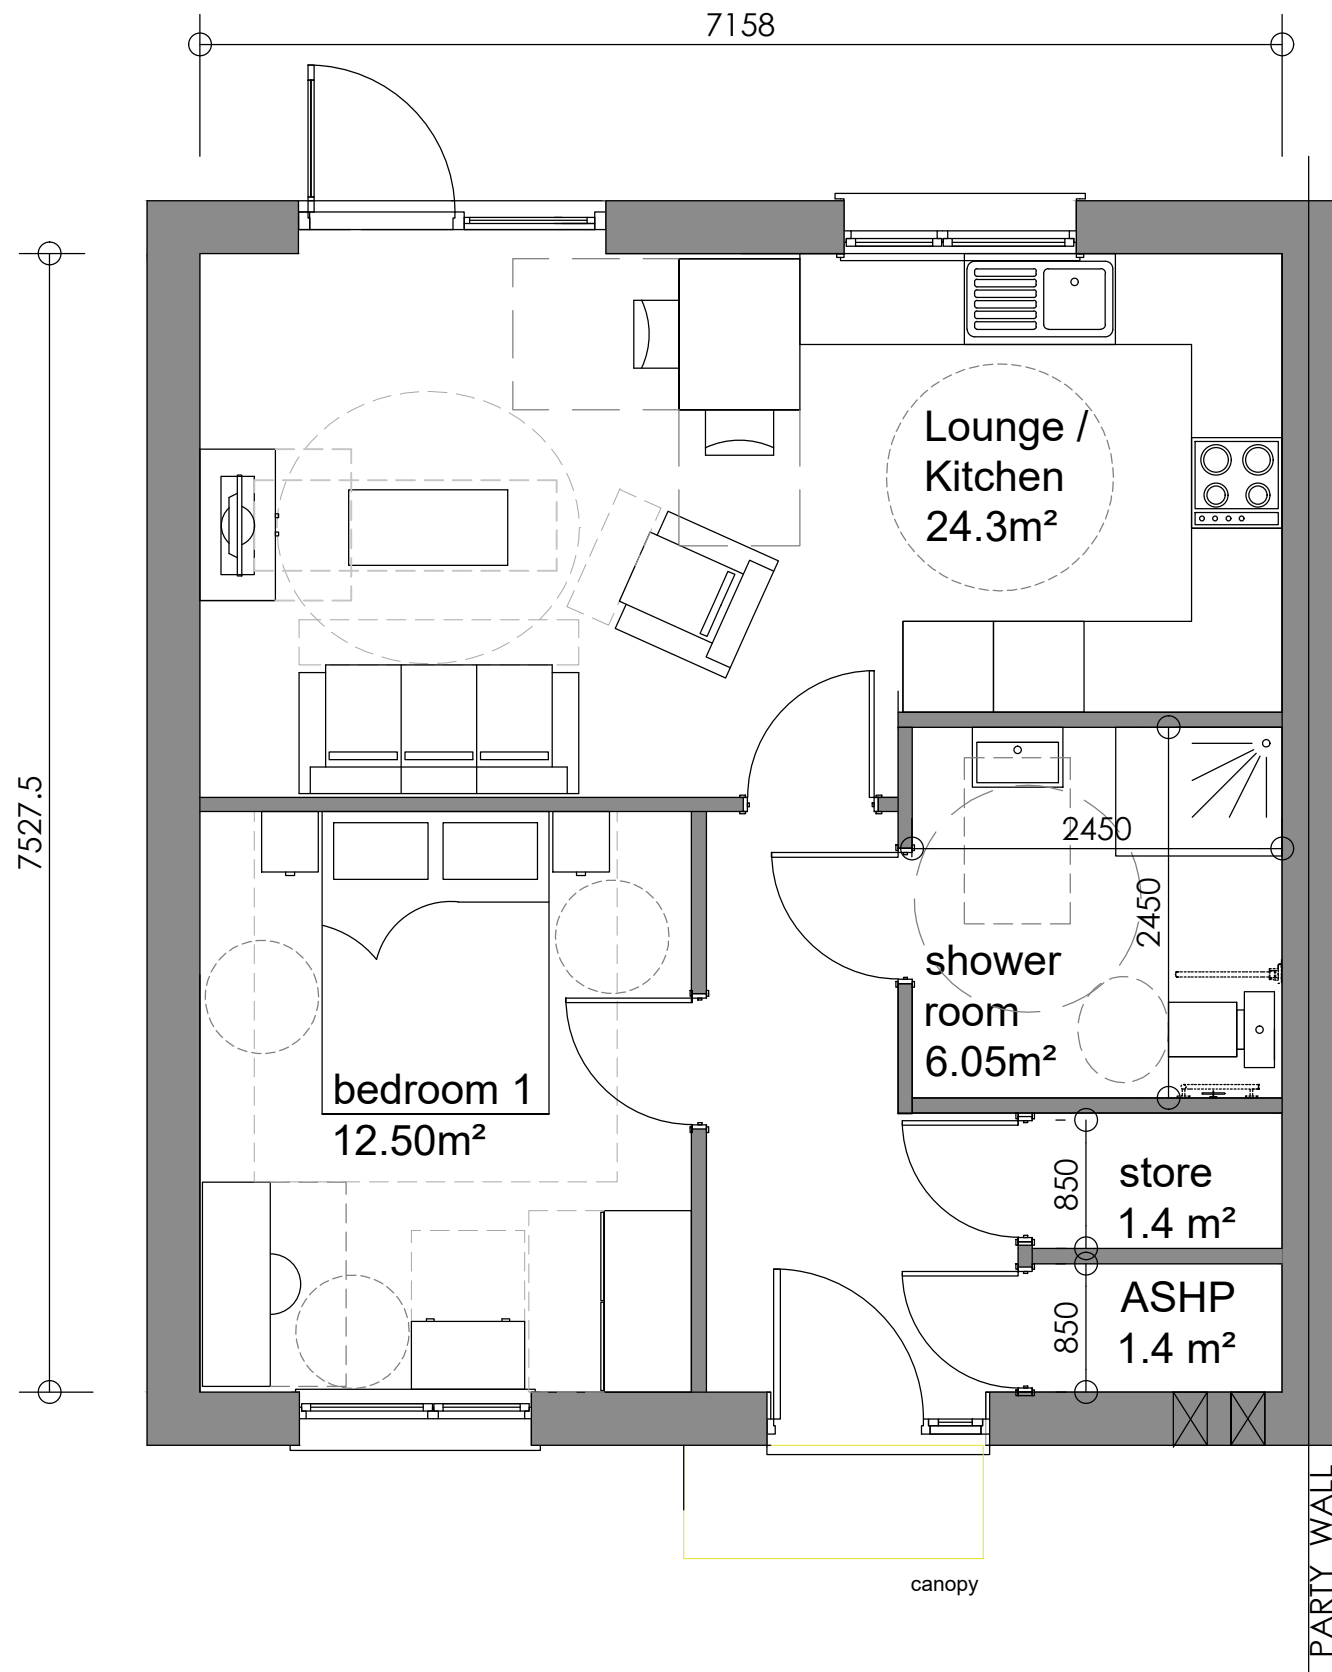


GROUND FLOOR

rev	date	revision	by	by

BUNGALOW TYPE B


66.4 m²

Detached

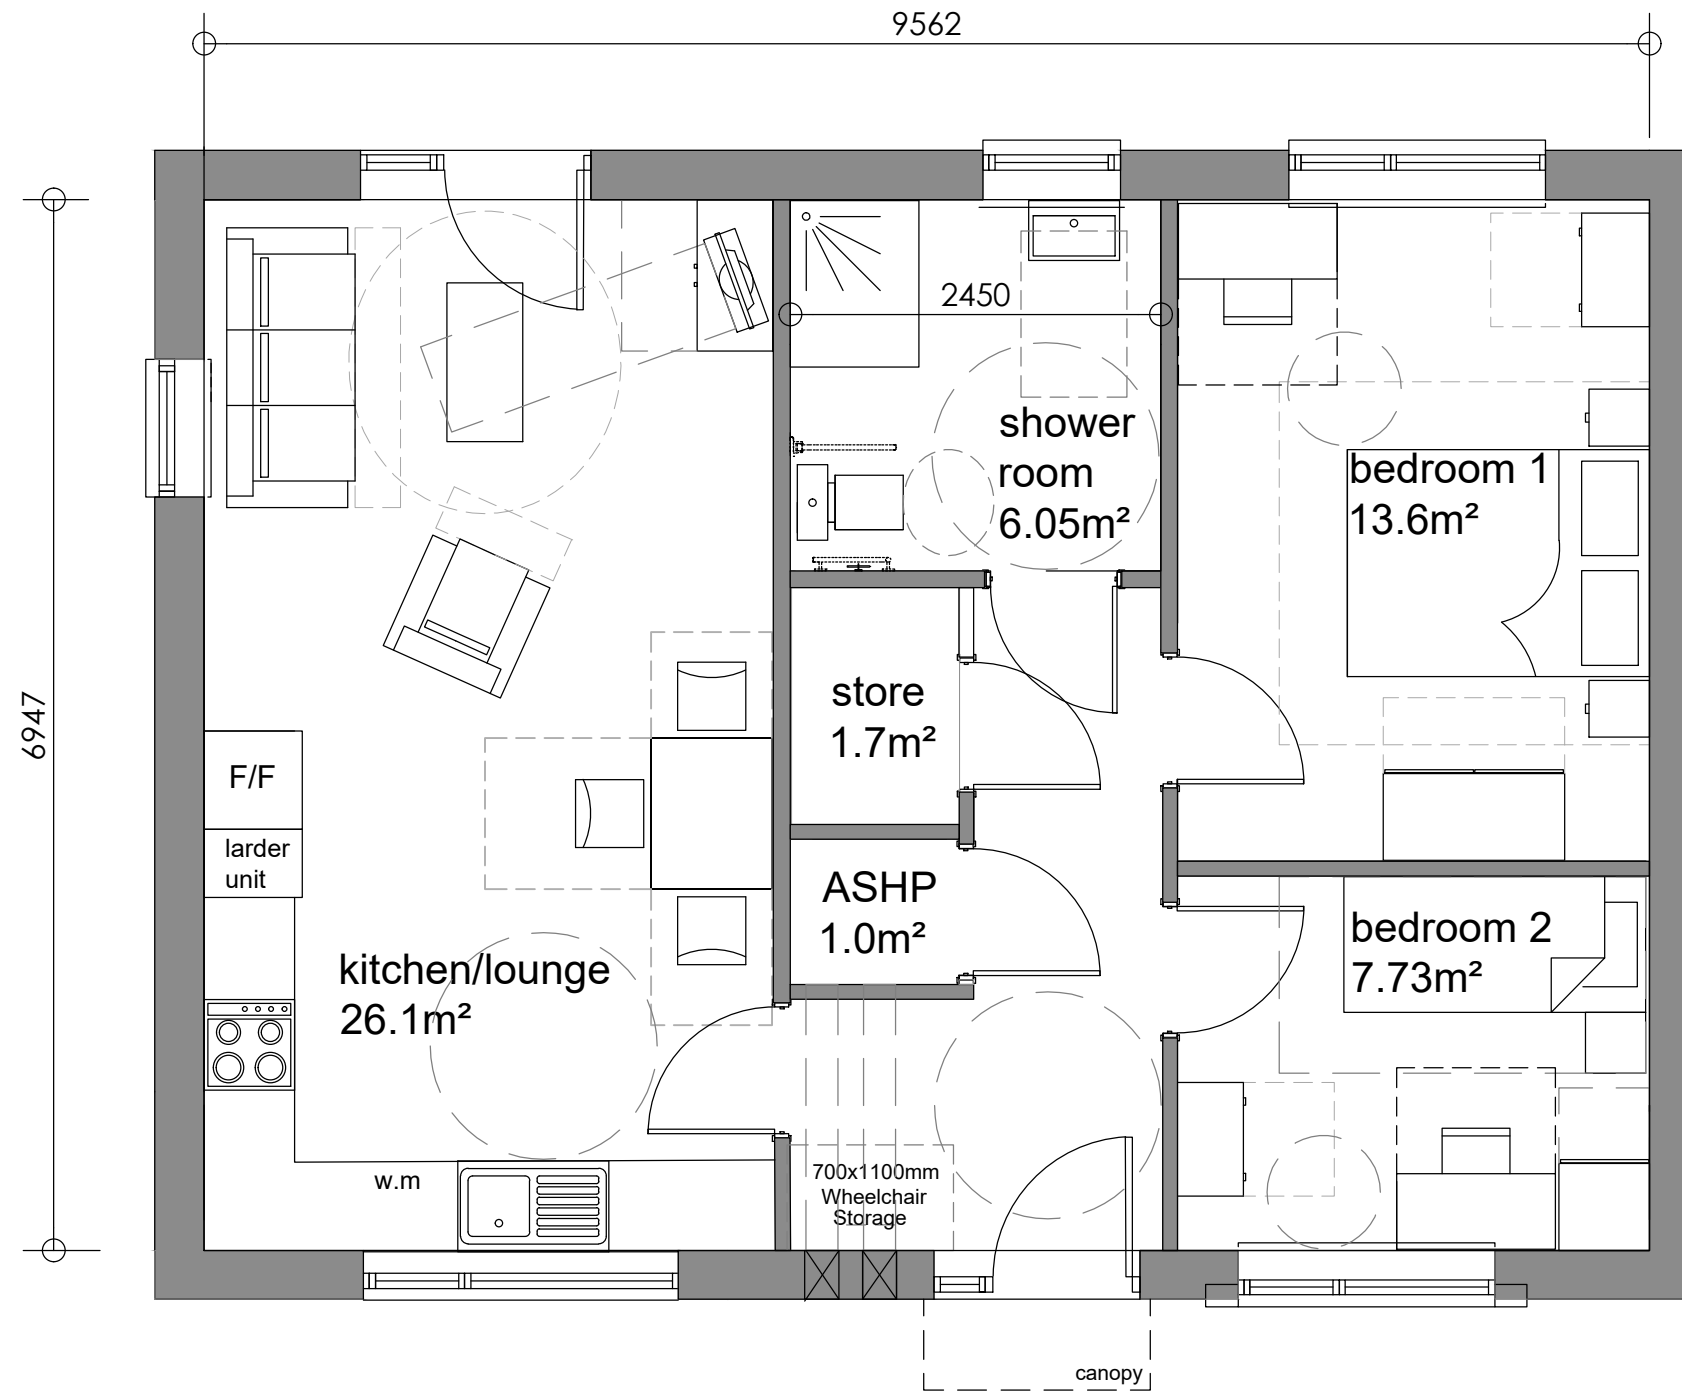

GROUND FLOOR

rev	date	revision	by	by
-----	------	----------	----	----

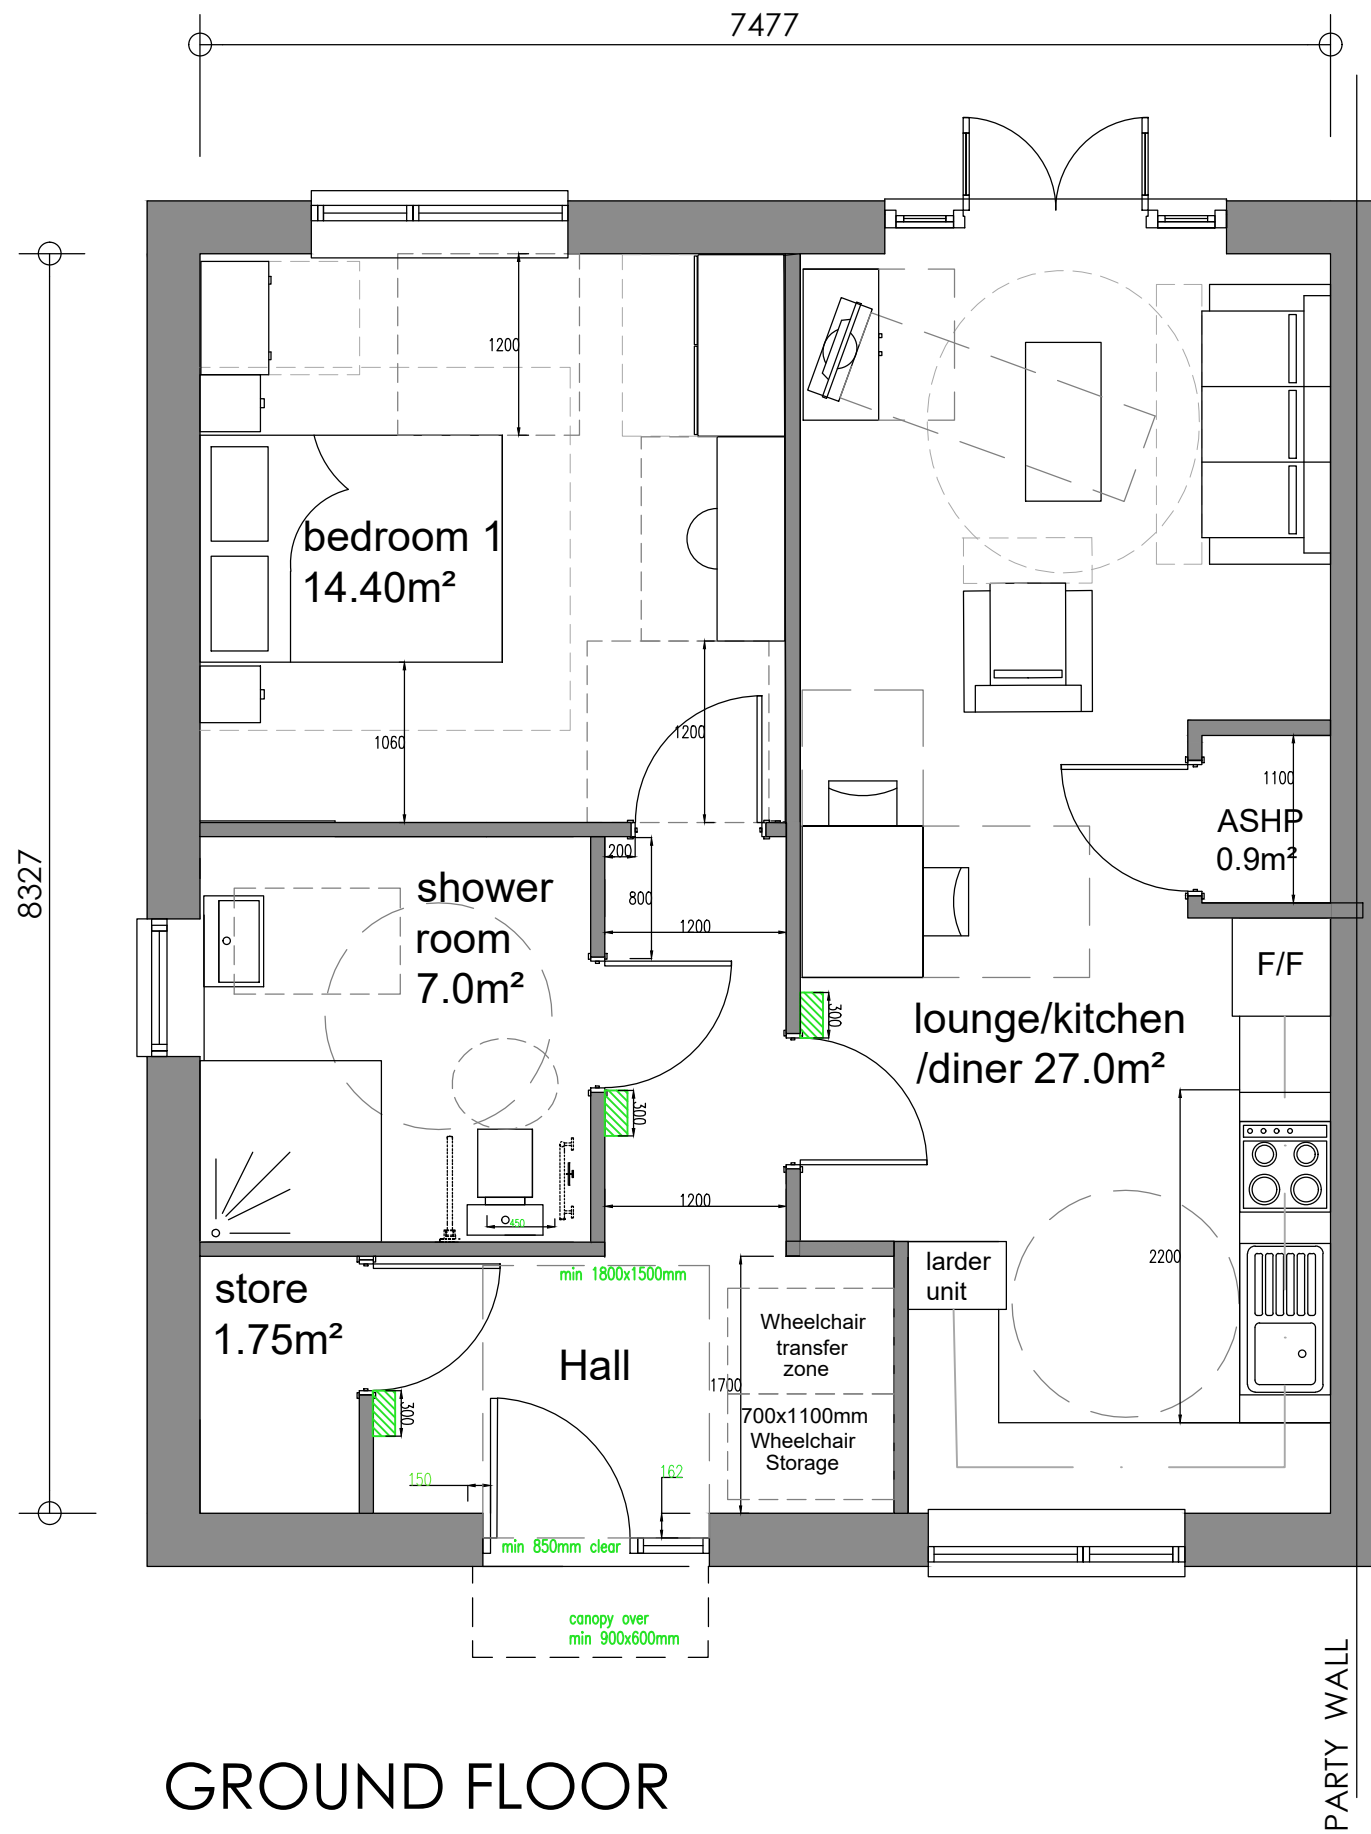


BUNGALOW TYPE C - M4 (3)
 62.0 m²
 Semi Detached

GROUND FLOOR

rev	date	revision	by	by

MANAGERS OFFICE
 64.0 m²
 Detached

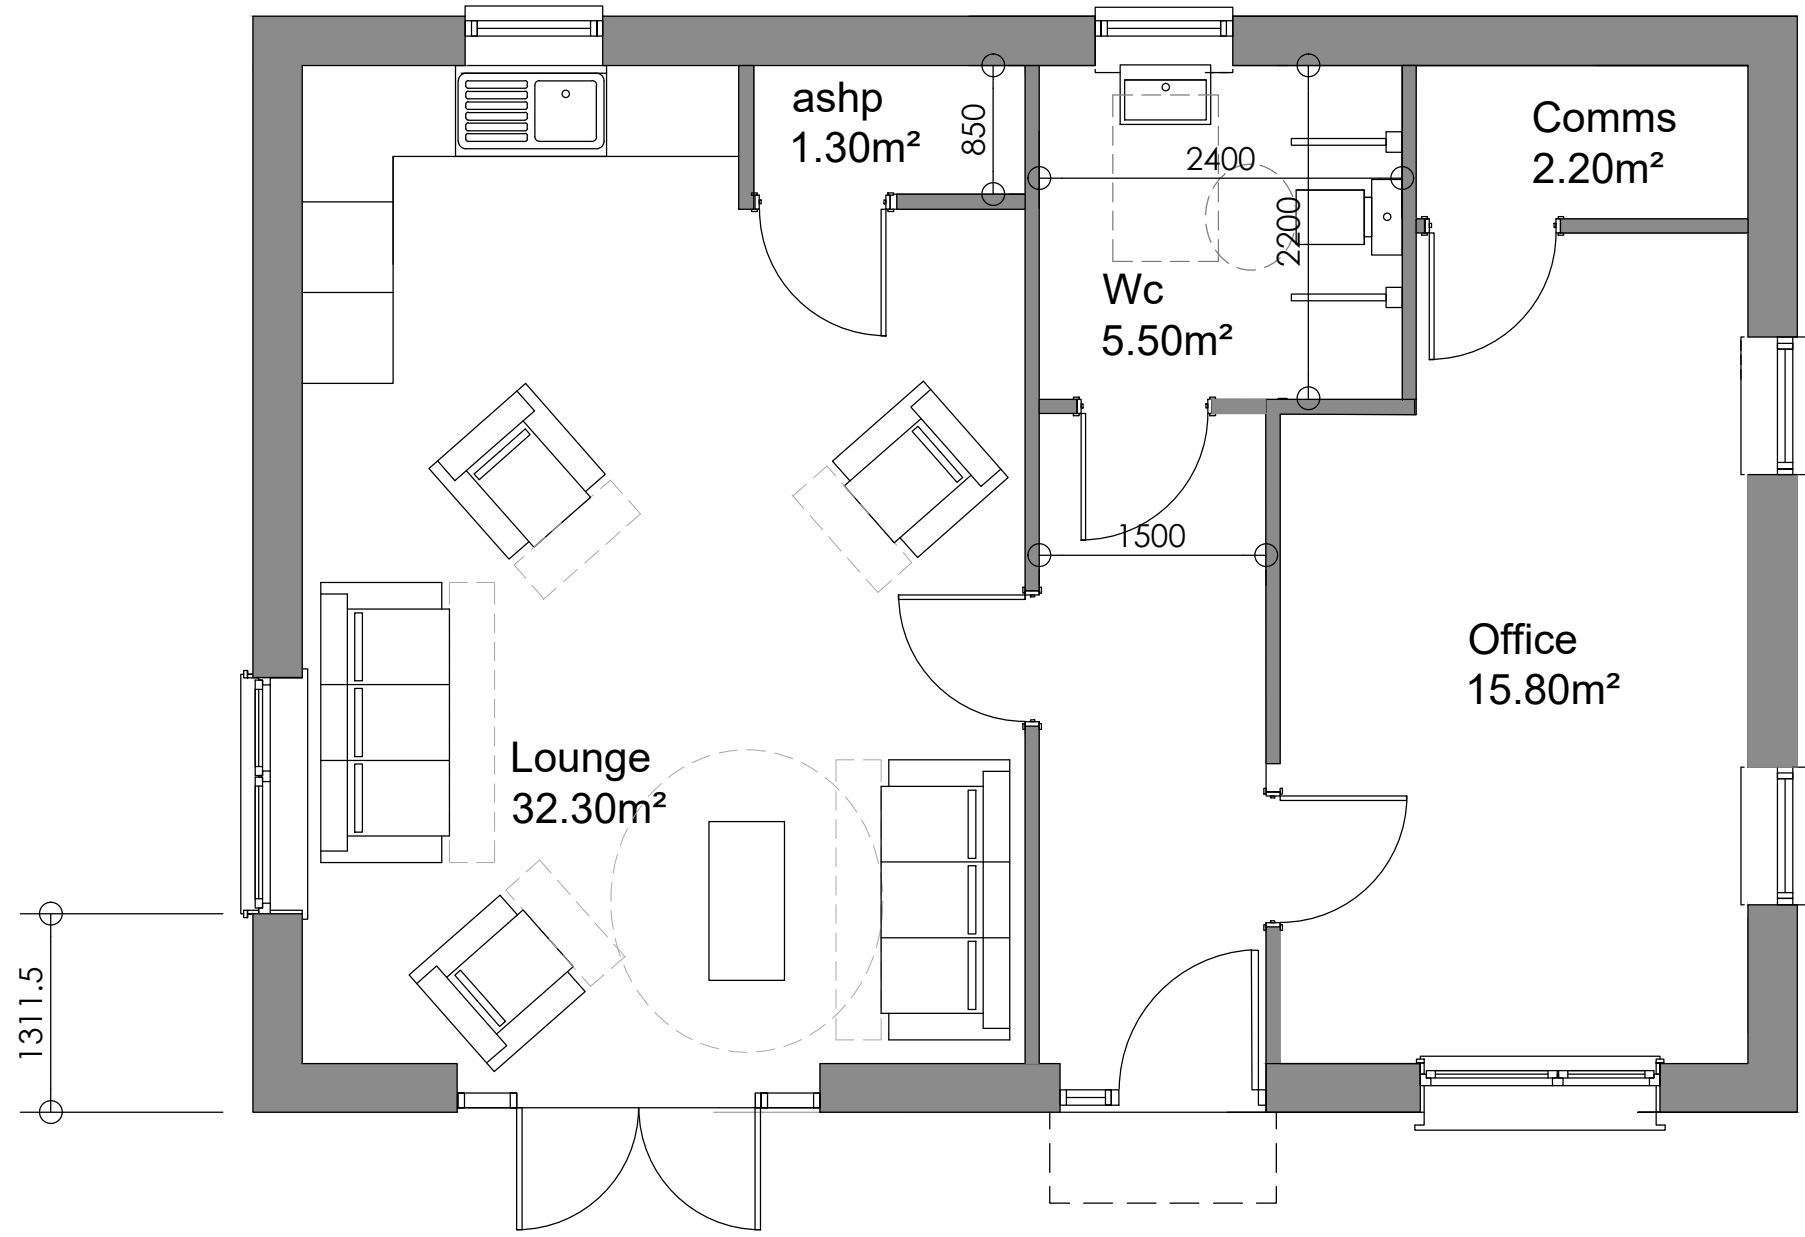

GROUND FLOOR

rev	date	revision	by	by